


2 MAIN FLOOR - UNIT TYPES PROPOSED
A.1.1 Scale: 1/8" = 1'-0"

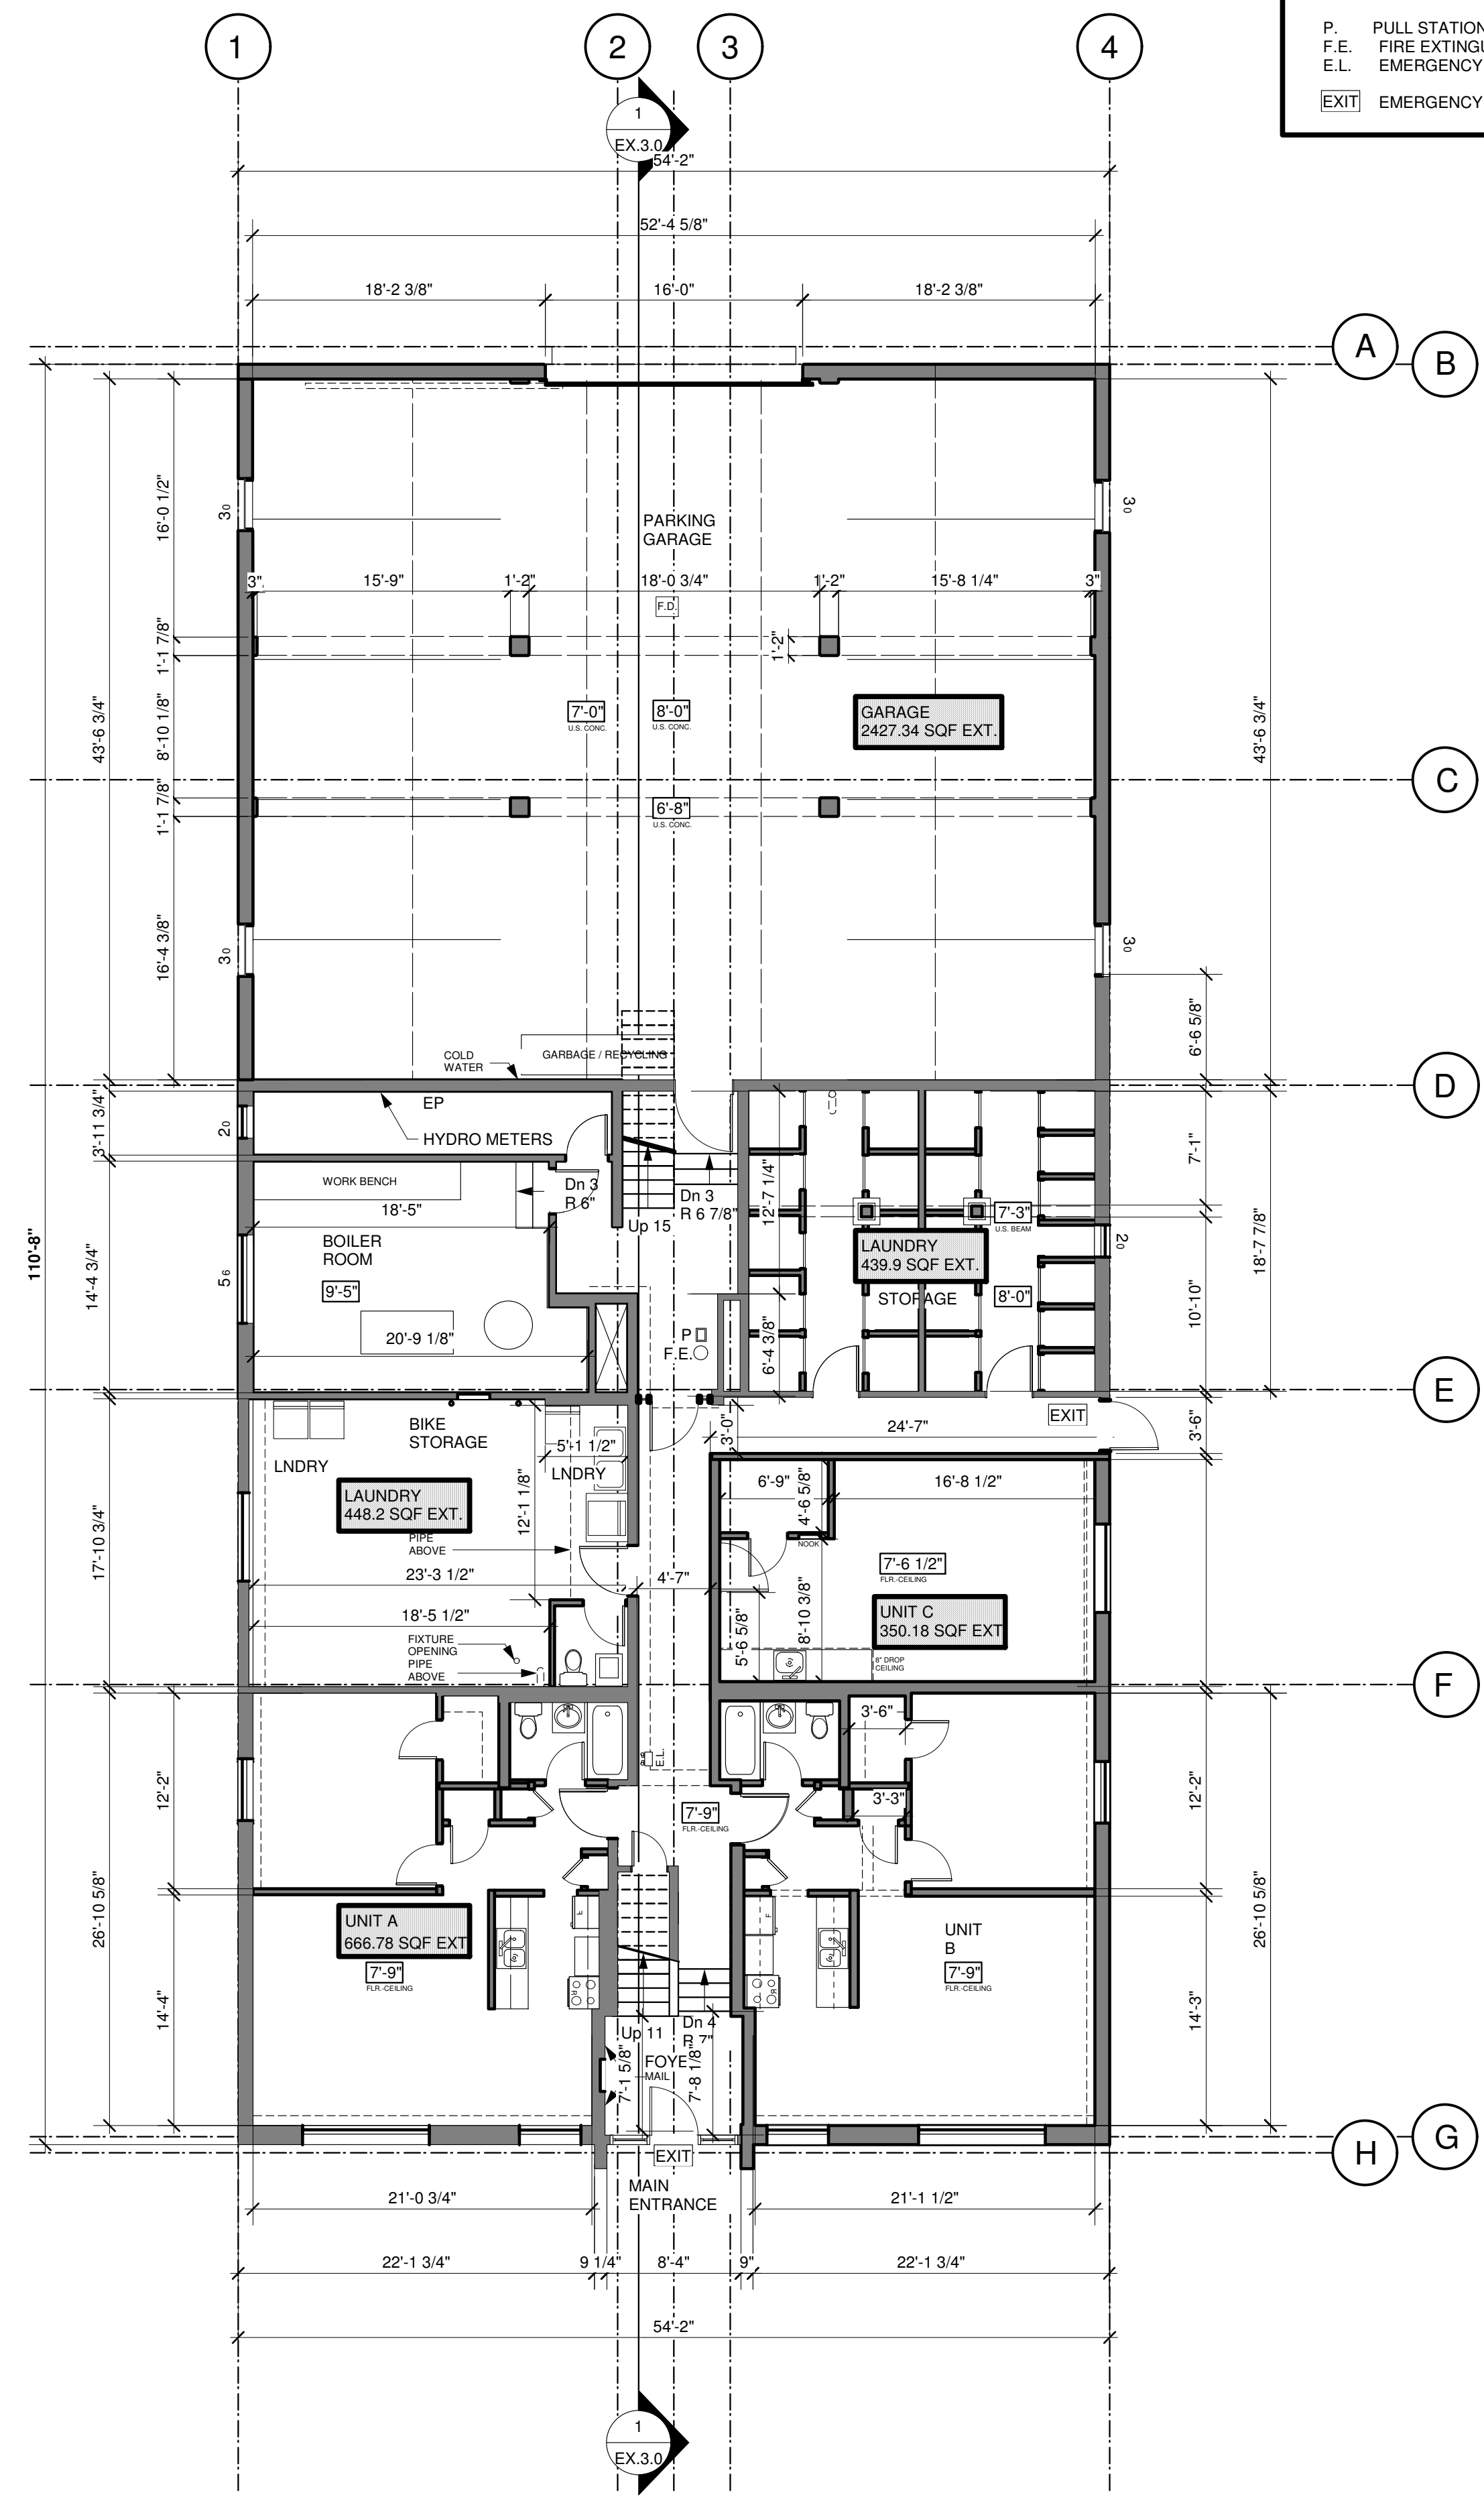

1 MAIN FLOOR EXISTING - 5993.5 SQ'
Ex. 1.0 Scale: 1/8" = 1'-0"

LEGEND

P.	PULL STATION
F.E.	FIRE EXTINGUISHER
E.L.	EMERGENCY LIGHTS
EXIT	EMERGENCY EXIT



205 - 1730 West 2nd Avenue
Vancouver BC V6J 1H6
Tel 604.266.4677 Fax 604.266.4679

www.HEARTHworks.ca

BUILDER'S RESPONSIBILITY TO LAYOUT WORK
It is the Builder's responsibility to lay out & carry out the work as detailed in the contract documents. It is therefore necessary for the builder to pay very close attention to actual site dimensions, geometries and conditions which may vary from those assumed on the drawings.
Any discrepancies which the Builder discovers within the contract documents themselves or between the contract documents & site conditions, are to be discussed with the Architect immediately before proceeding with any work.
Written dimensions shall have precedence over scaled dimensions.
Copyright Reserved.
This plan and design are, and at all times remain, the exclusive property of HEARTH architectural Inc. and may not be used or reproduced without written consent.


Revisions

No.	Date	Details	By

Project
APARTMENT
1168 Pendrell St.
Vancouver BC


Drawing Title
PLANS PROPOSED - MAIN

Date June 2014	Project No. 1438
Scale AS SHOWN	Drawing No. A. 1.1
Drawn By DG	Approved By CK

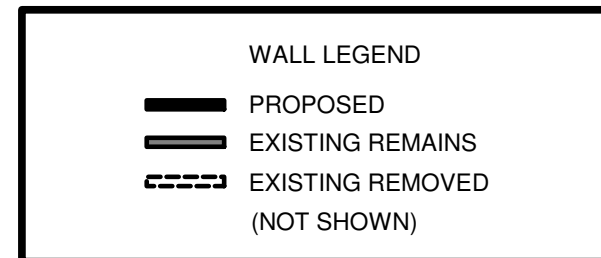


TOTALS:
5469.59 SQF EXT.
5131.86 SQF INT.

2ND FLOOR SIMILIAR

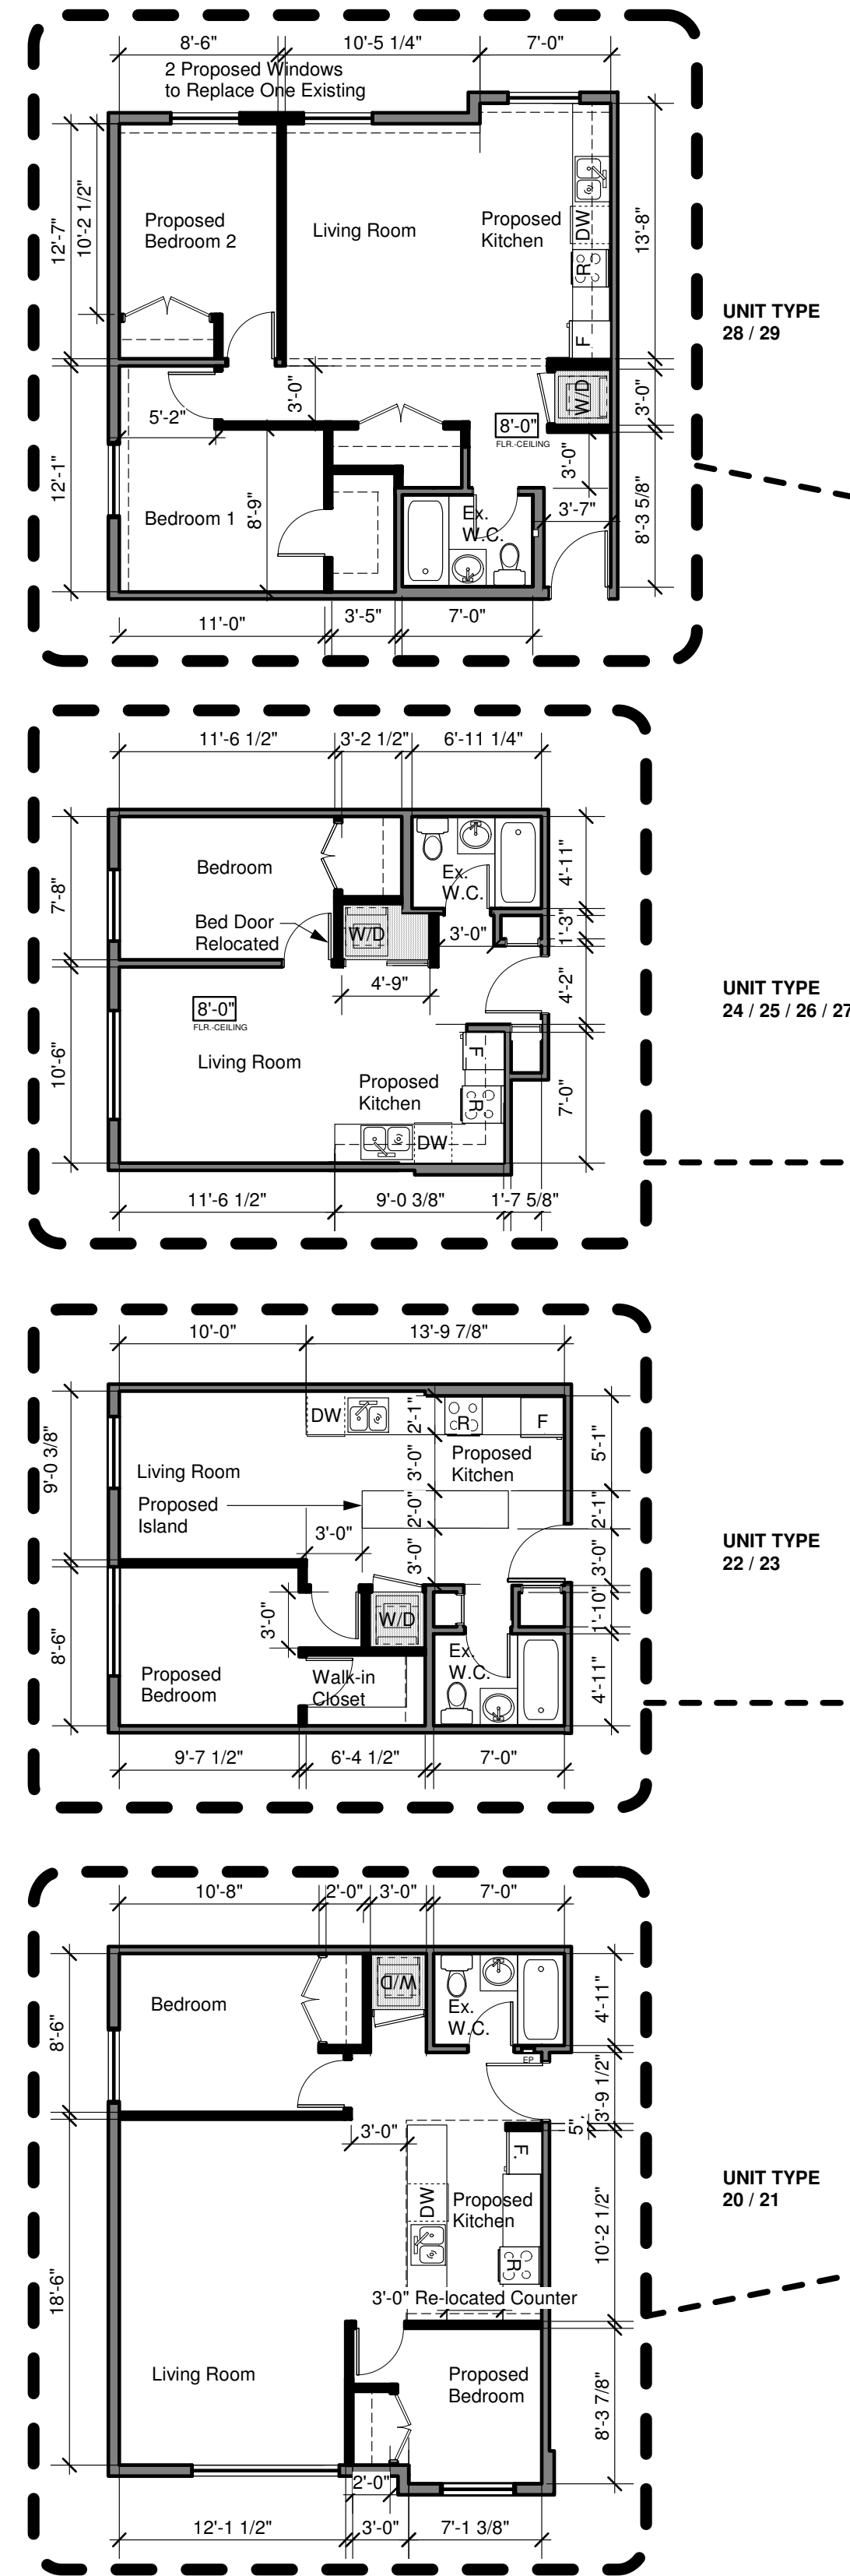

2 THIRD FLOOR - UNIT TYPES PROPOSED
Scale: 1/8" = 1'-0"

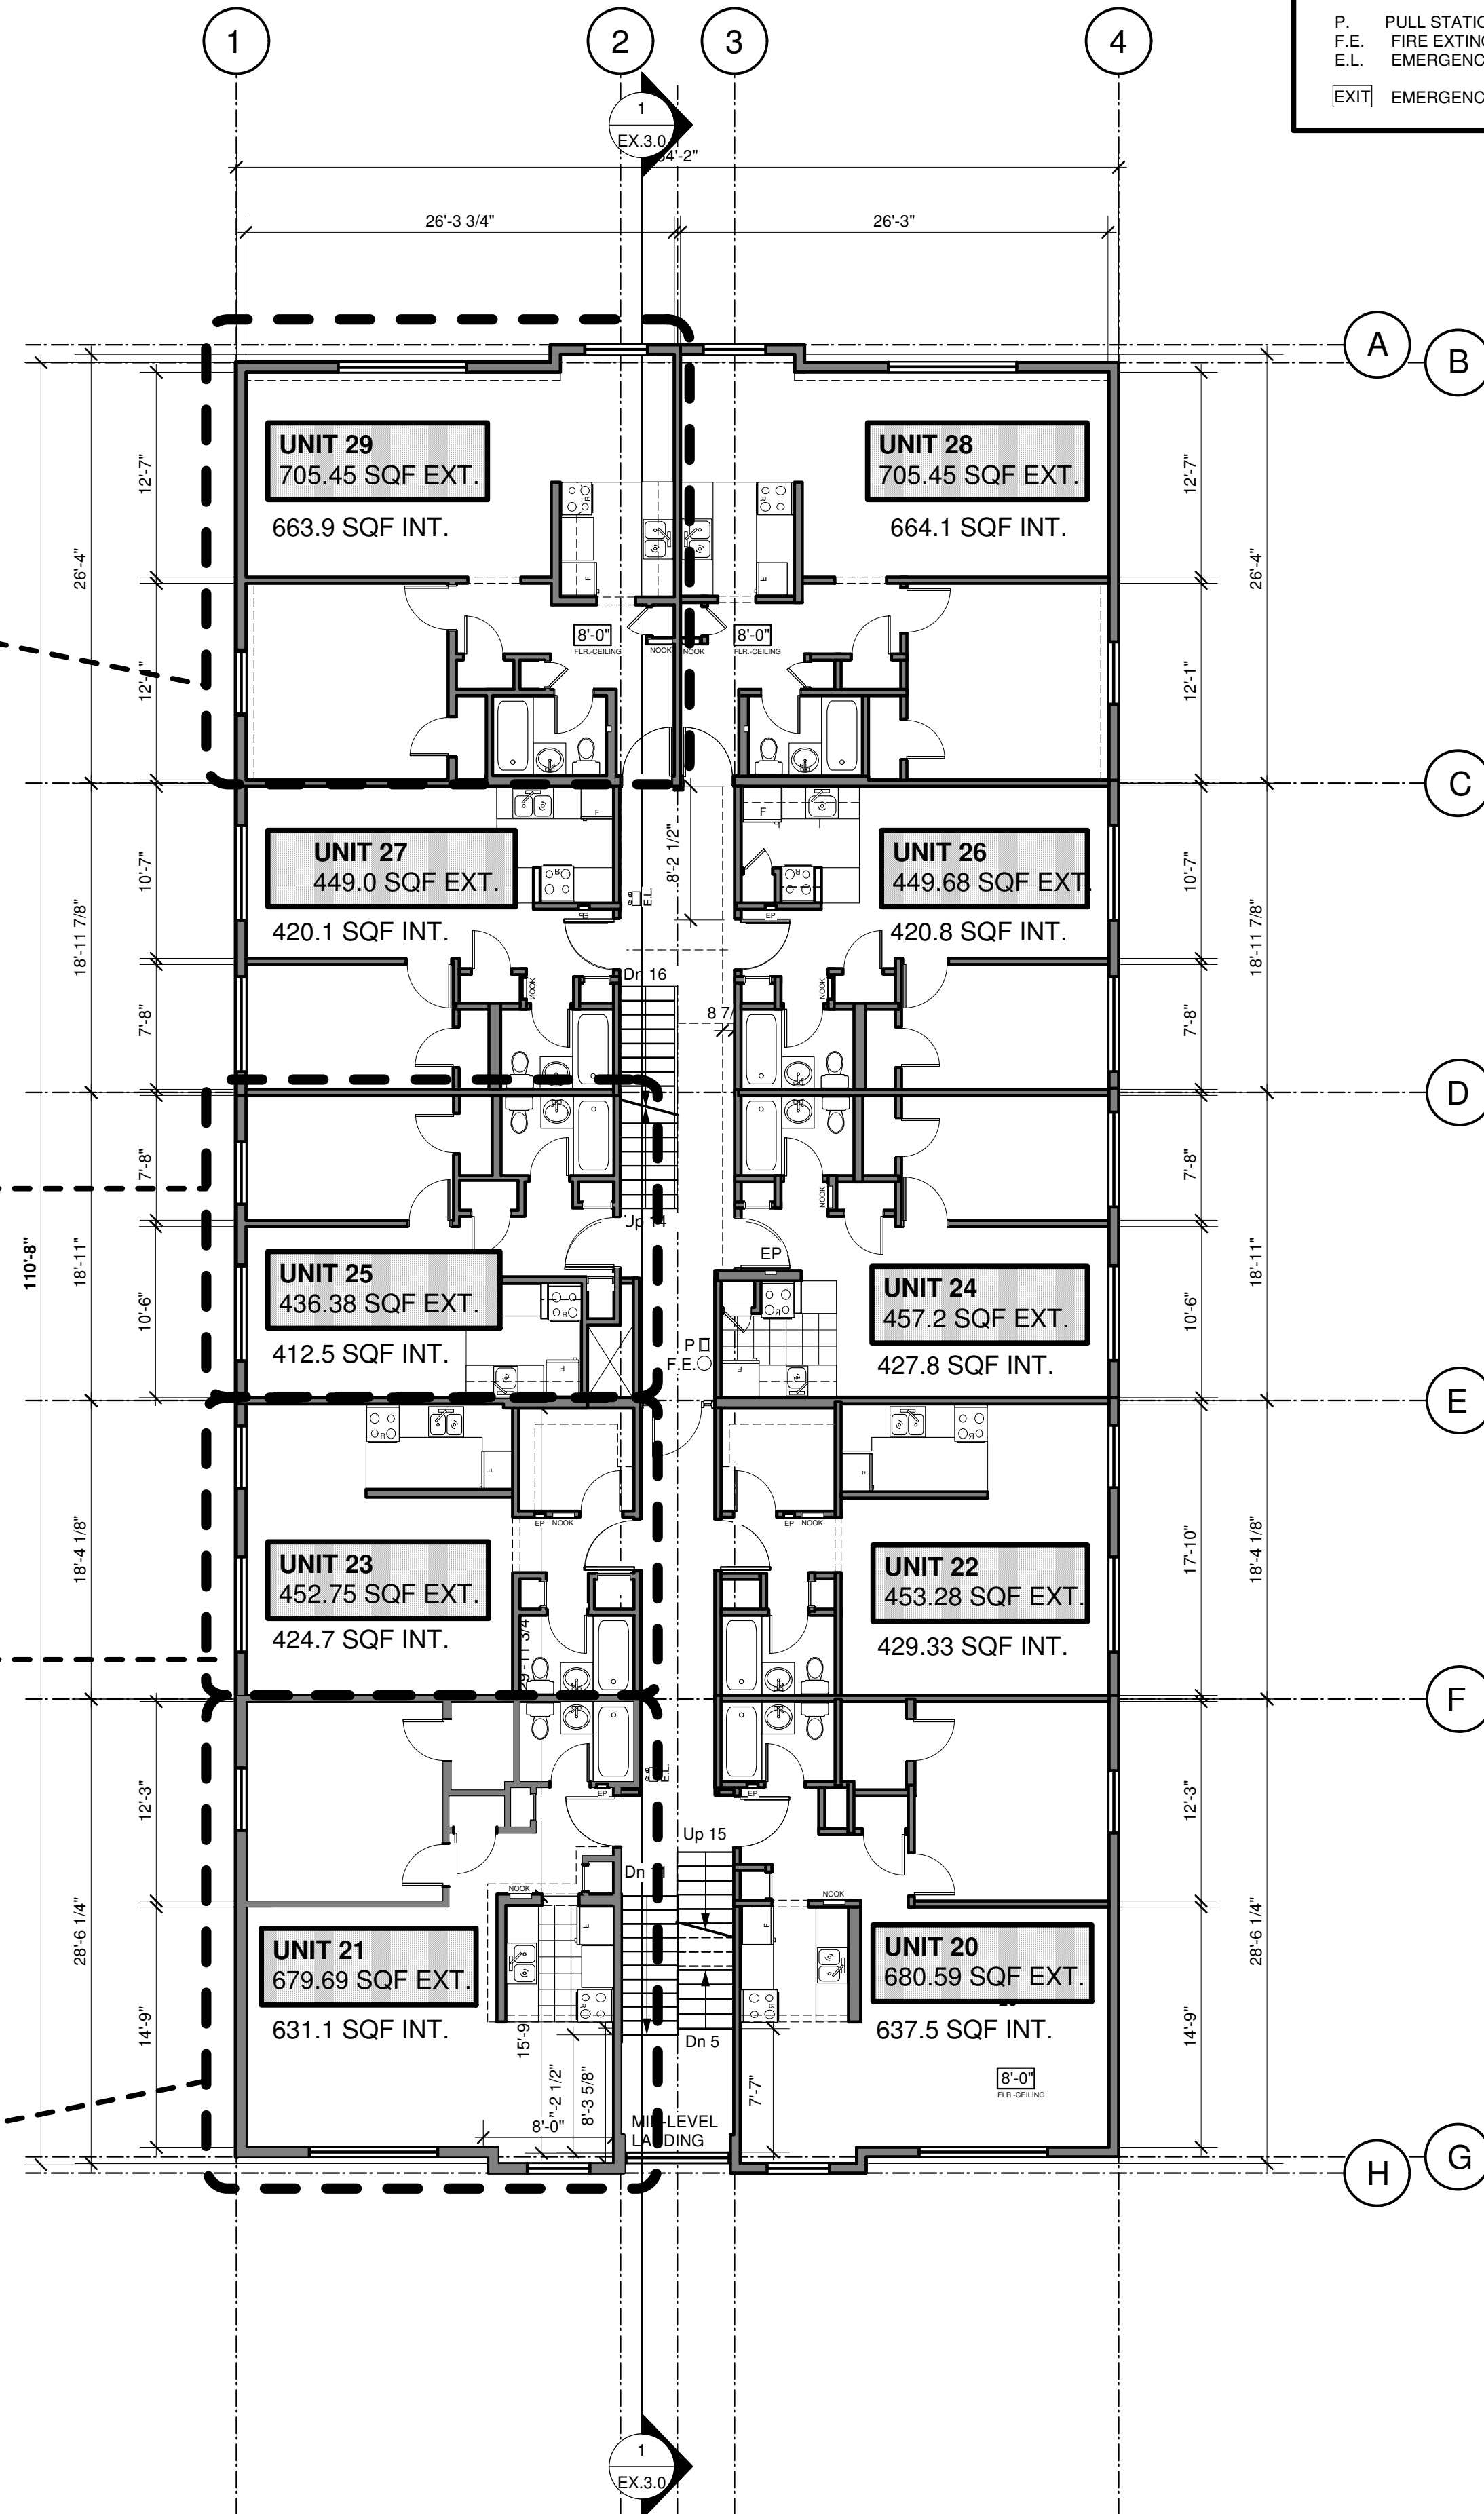

1 THIRD FLOOR - 6001.0 SQ'
Scale: 1/8" = 1'-0"

LEGEND

- P. PULL STATION
- F.E. FIRE EXTINGUISHER
- E.L. EMERGENCY LIGHTS
- EXIT EMERGENCY EXIT



205 - 1730 West 2nd Avenue
Vancouver BC V6J 1H6
Tel 604.266.4677 Fax 604.266.4679

www.HEARTHworks.ca

BUILDER'S RESPONSIBILITY TO LAYOUT WORK

It is the Builder's responsibility to lay out & carry out the work as detailed in the contract documents. It is therefore necessary for the builder to pay very close attention to actual site dimensions, geometries and conditions which may vary from those assumed on the drawings.

Any discrepancies which the Builder discovers within the contract documents themselves or between the contract documents & site conditions, are to be discussed with the Architect immediately before proceeding with any work.

Written dimensions shall have precedence over scaled dimensions.

Copyright Reserved.

This plan and design are, and at all times remain, the exclusive property of HEARTH architectural Inc. and may not be used or reproduced without written consent.

Revisions

No.	Date	Details	By

Project

APARTMENT
1168 Pendrell St.
Vancouver BC

Drawing Title

PLANS PROPOSED - THIRD

Date June 2014	Project No. 1438
Scale AS SHOWN	Drawing No. A. 1.3
Drawn By DG	Approved By CK

LEGEND
 P. PULL STATION
 F.E. FIRE EXTINGUISHER
 E.L. EMERGENCY LIGHTS
 EXIT EMERGENCY EXIT



205 - 1730 West 2nd Avenue
 Vancouver BC V6J 1H6
 Tel 604.266.4677 Fax 604.266.4679

www.HEARTHworks.ca

BUILDER'S RESPONSIBILITY TO LAYOUT WORK
 It is the Builder's responsibility to lay out & carry out the work as detailed in the contract documents. It is therefore necessary for the builder to pay very close attention to actual site dimensions, geometries and conditions which may vary from those assumed on the drawings.
 Any discrepancies which the Builder discovers within the contract documents themselves or between the contract documents & site conditions, are to be discussed with the Architect immediately before proceeding with any work.
 Written dimensions shall have precedence over scaled dimensions.
 Copyright Reserved.
 This plan and design are, and at all times remain, the exclusive property of HEARTH architectural Inc. and may not be used or reproduced without written consent.


Revisions

No.	Date	Details	By


Project
APARTMENT
 1168 Pendrell St.
 Vancouver BC

Drawing Title
PLANS PROPOSED - FOURTH

Date June 2014	Project No. 1438
Scale AS SHOWN	Drawing No. A. 1.4
Drawn By DG	
Approved By CK	

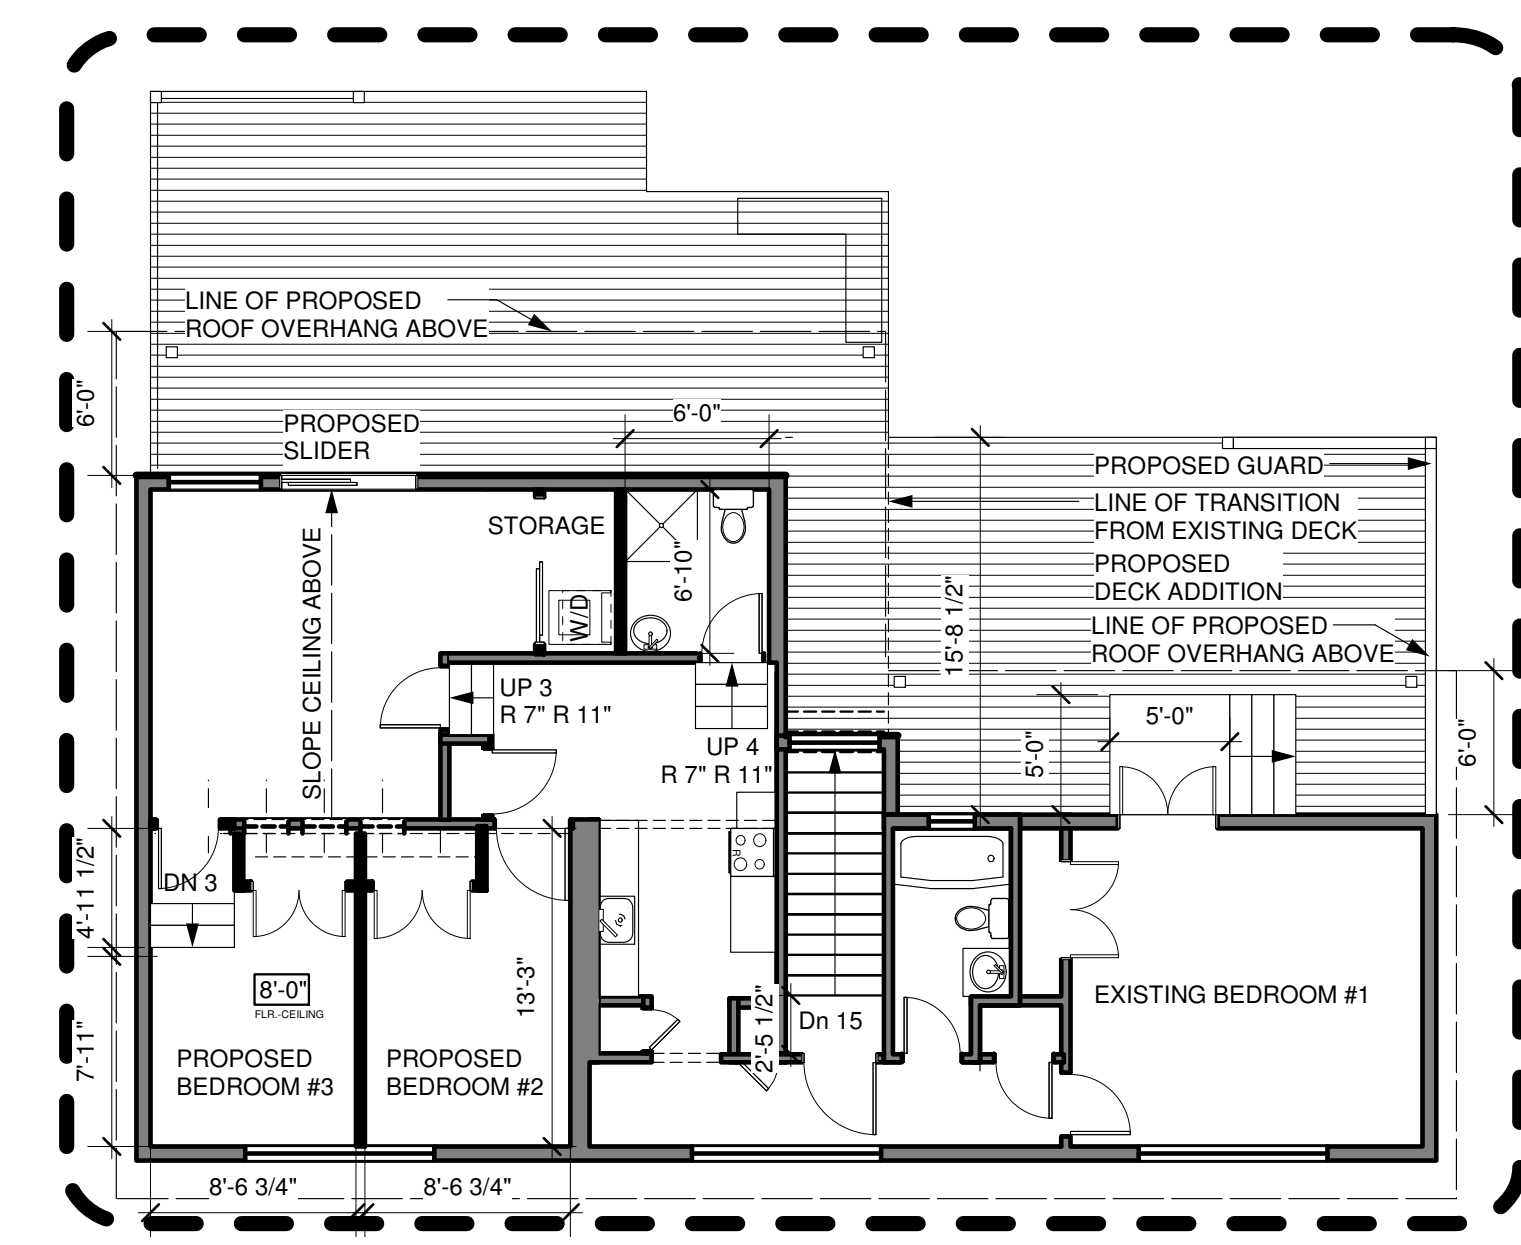

2 FOURTH FLOOR - UNIT TYPE PROPOSED
 A 1.1 Scale: 1/8" = 1'-0"

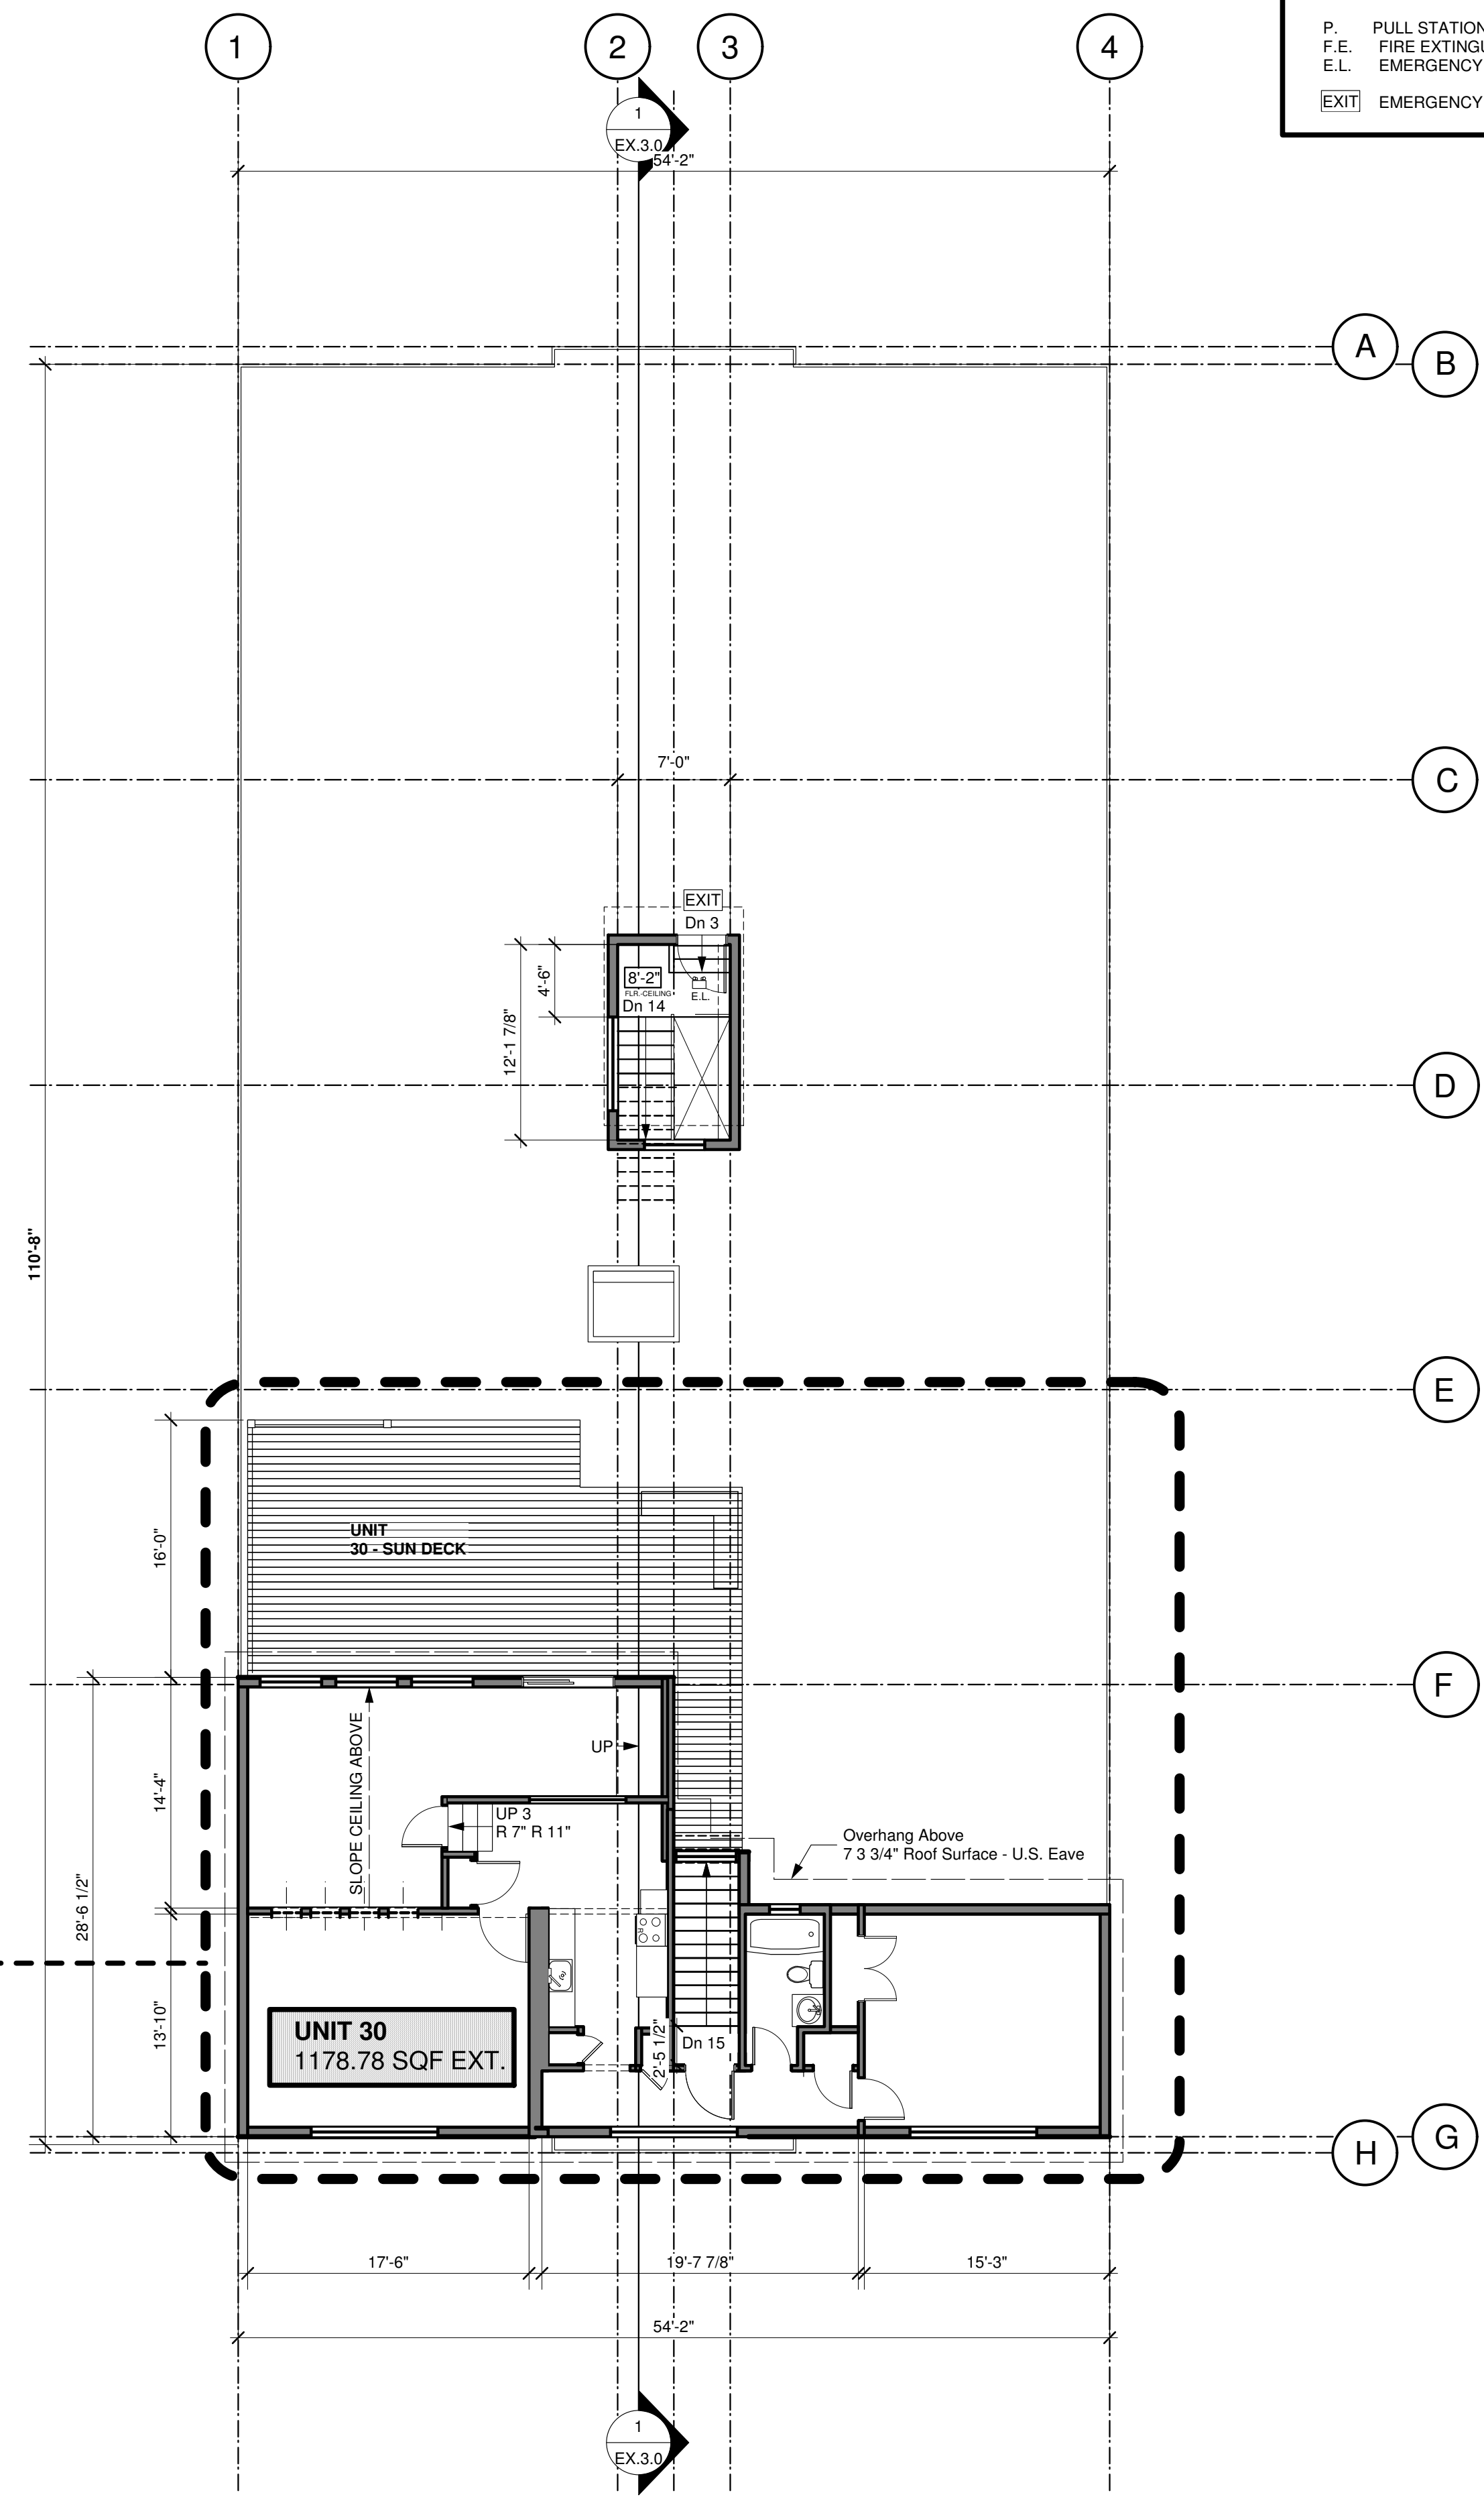

2 PENTHOUSE + CIRCULATION EXISTING - 1285.6 Sq.'
 Ex 1.1 Scale: 1/8" = 1'-0"